


Note: Adjustments To Signs Spacing & Channelization Devices, For Vertical & Horizontal Curves, Side Roads & Driveways Shall Be In Field.
 All Advanced Warning Signs Should Be Double Indicated When Feasible

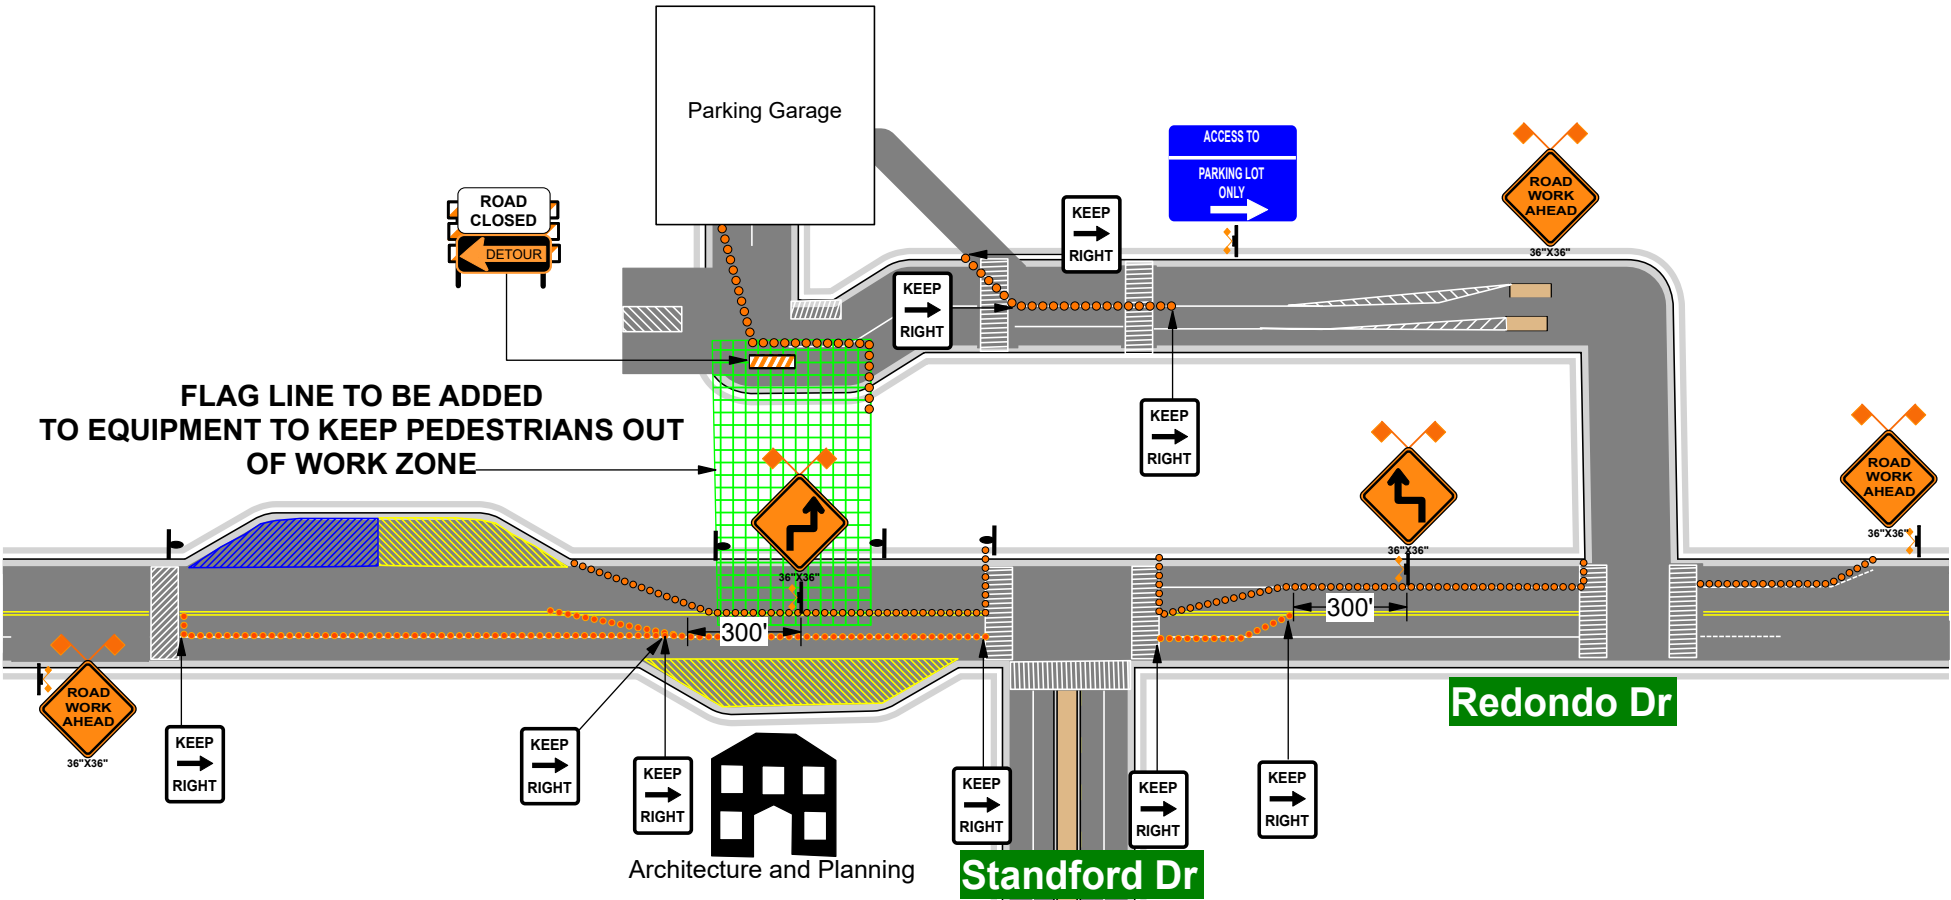

Advantage
Barricade &
RoadMarks, LLC
 PHONE (505) 883-5114
 FAX (505) 883-5117

Date: 6/6/2018 **Author:** Matthew Cordova **Project:** MC5749R1 Architecture and Planning Albuquerque, NM 87106
CONTRACTOR: Tlc/Jesus **PHONE#:** 505-761-9696 **WORK ORDER#:** Email

Comments:
 PLANS NOT TO SCALE
 NO MPH POSTED SPEED LIMIT
 FIELD ADJUSTMENTS OF TRAFFIC CONTROL MAY
 BE NECESSARY TO ACCOMMODATE SCOPE OF WORK

- = Work Zone
- = Center Lane Vertical Panels
- = Vertical Panels Or Barrels
- Or = Arrow Board

BIKELANE CLOSED SIDEWALK CLOSED

SIDE STREET TYPICAL

N
W E
S